
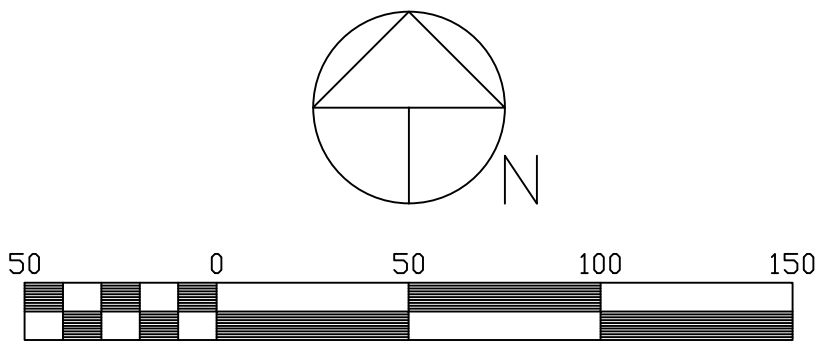


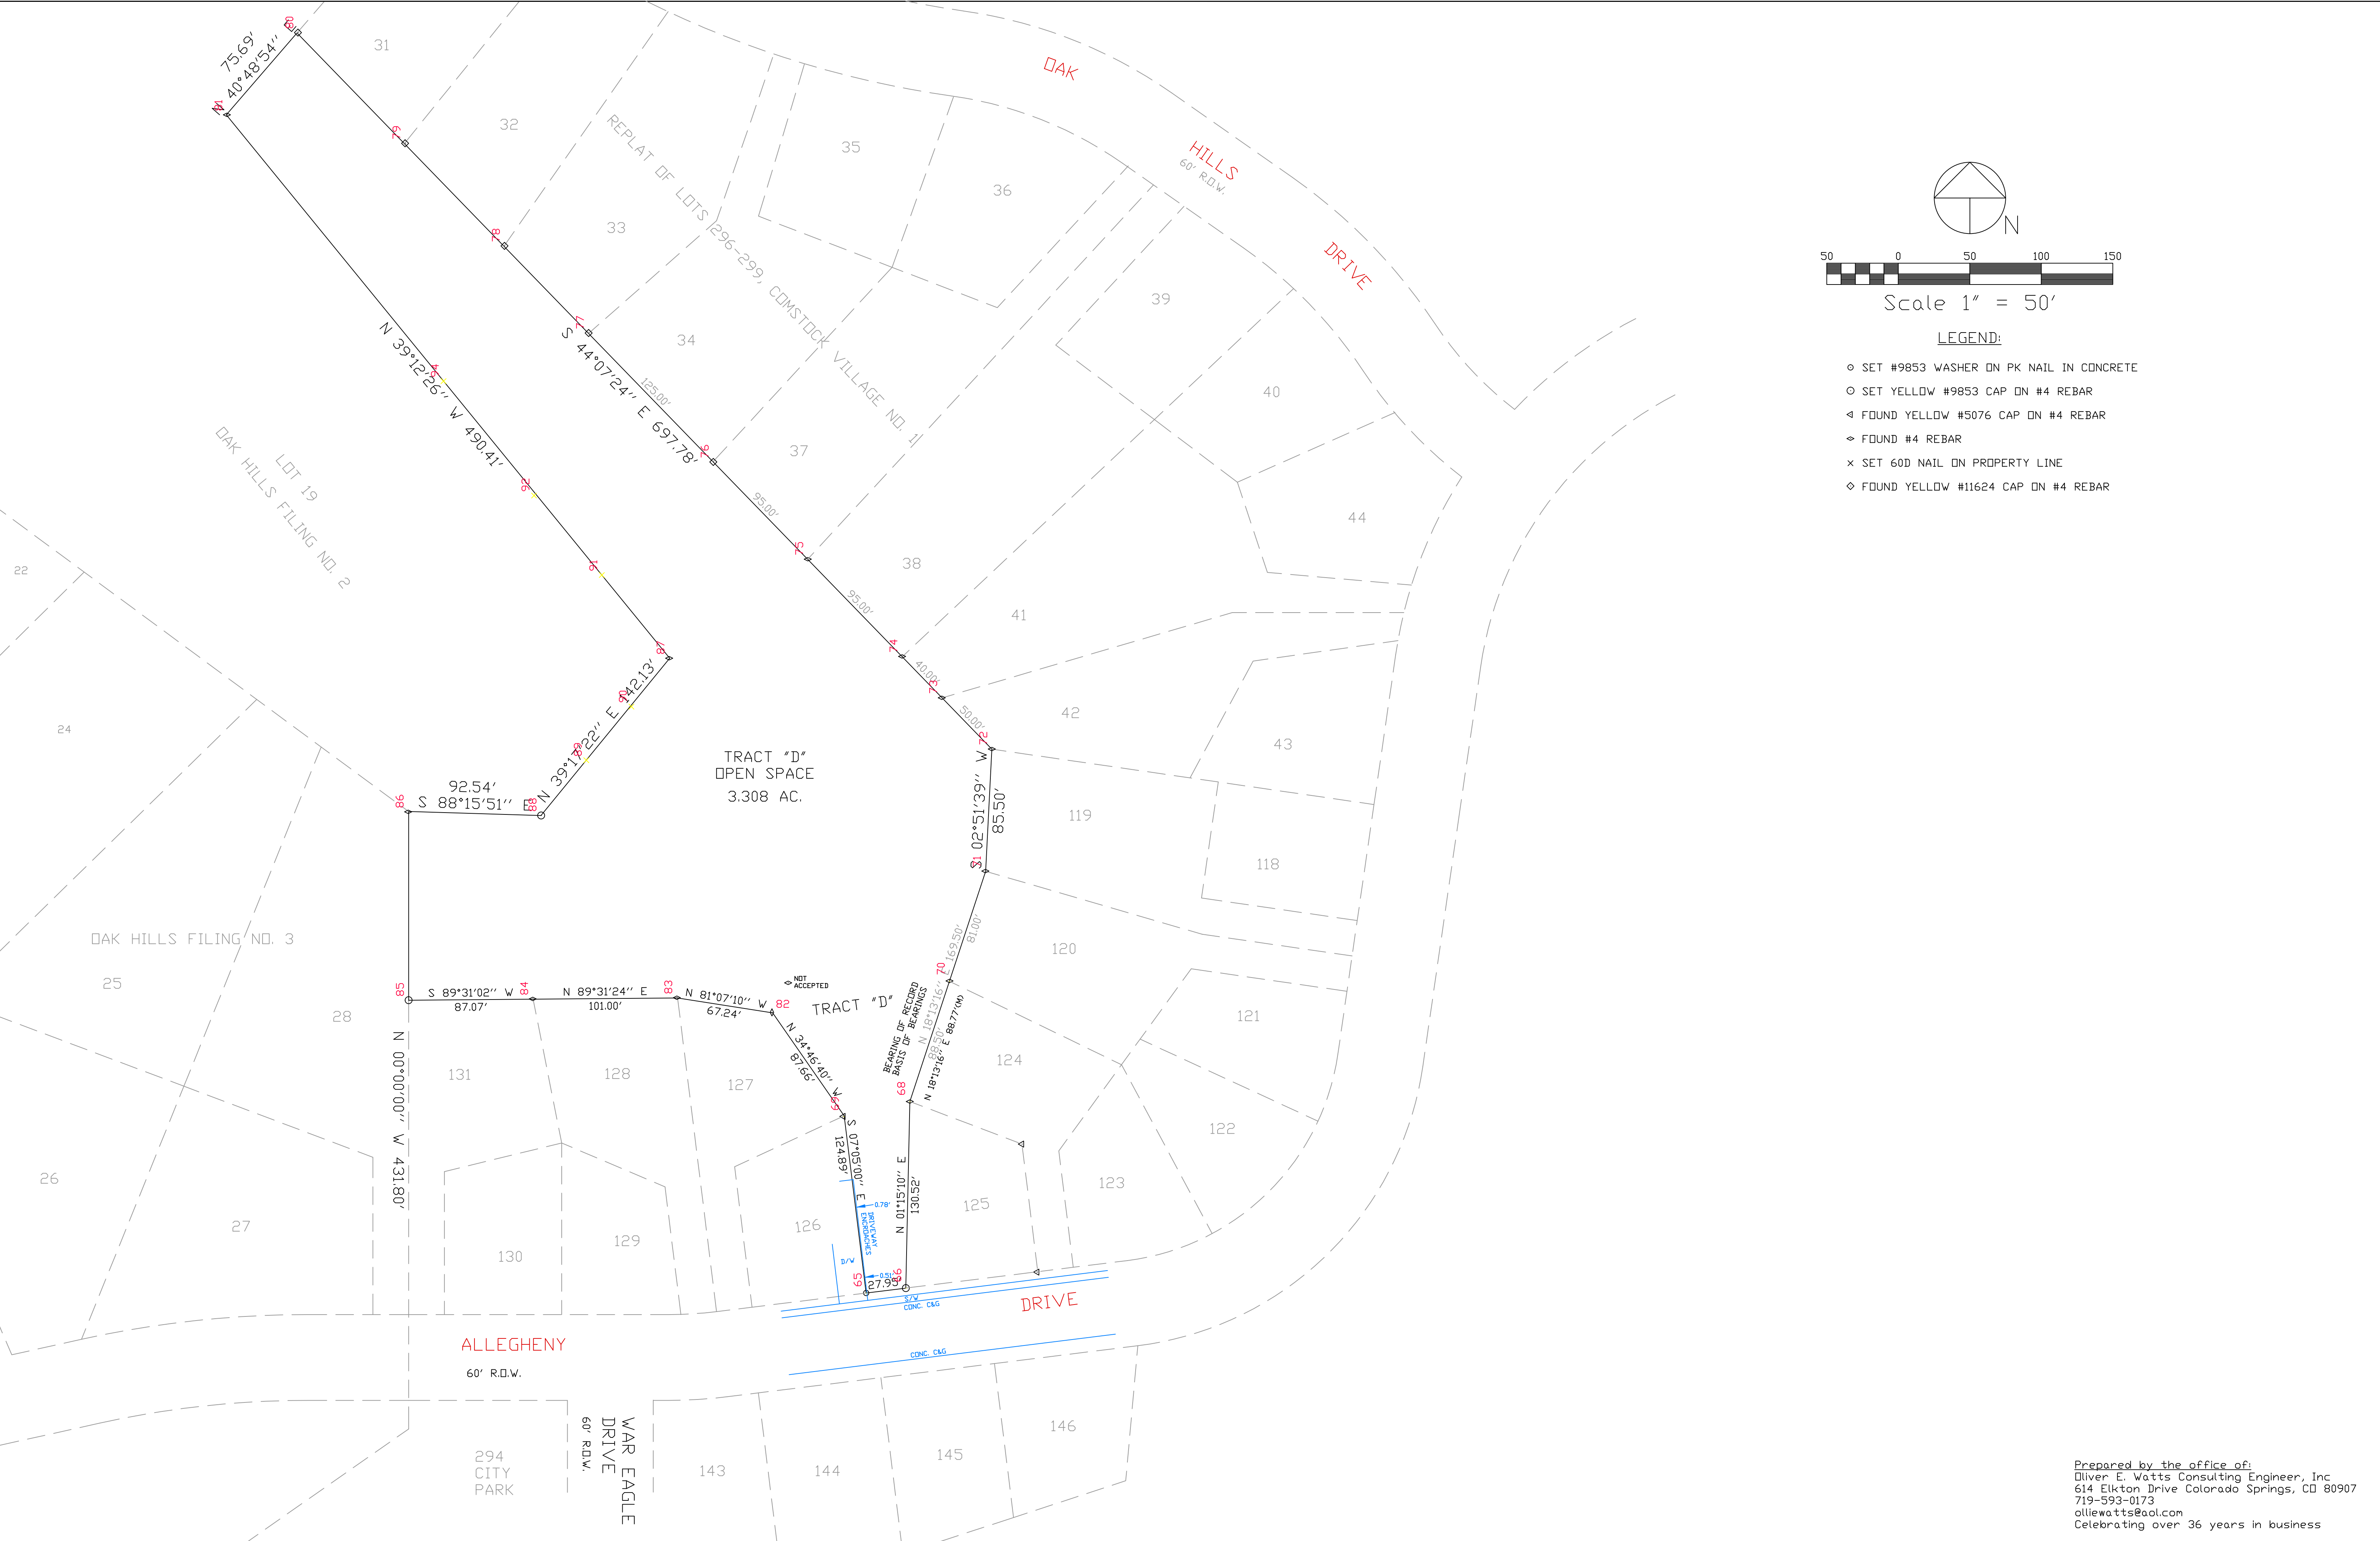

Scale 1" = 50'

LEGEND:

- ◊ SET #9853 WASHER ON PK NAIL IN CONCRETE
- SET YELLOW #9853 CAP ON #4 REBAR
- ◁ FOUND YELLOW #5076 CAP ON #4 REBAR
- ◇ FOUND #4 REBAR
- × SET 60D NAIL ON PROPERTY LINE
- ◇ FOUND YELLOW #11624 CAP ON #4 REBAR

Prepared by the office of:
Oliver E. Watts Consulting Engineer, Inc.
614 Elkton Drive Colorado Springs, CO 80907
719-593-0173
olliewatts@aol.com
Celebrating over 36 years in business

	DRAWN BY: O.E. WATTS	APPROVED BY:	REVISIONS	OLIVER E. WATTS CONSULTING ENGINEER COLORADO SPRINGS	PROJECT TRACT "D" COMSTOCK VILLAGE FIL. NO. 1 COLORADO SPRINGS	SHT. NAME SITE PLAN	SHT. NO. 1 OF 1
	DATE: 8-26-09	PROJ. NO.					
	DWG. NO.: 15-4814-01	DWG.					
	SURVEYED BY: DEW, ESQ. 9-4-09, J-29-16						

65	38° 55' 47.97684" N	104° 50' 49.18485" W	6484.048	
66	38° 55' 48.00867" N	104° 50' 48.83246" W	6482.59	
67	38° 55' 48.11652" N	104° 50' 47.67206" W	6475.84	
68	38° 55' 49.29901" N	104° 50' 48.79106" W	6500.483	
69	38° 55' 49.19734" N	104° 50' 49.37675" W	6502.93	
70	38° 55' 50.12989" N	104° 50' 48.43440" W	6505.185	
71	38° 55' 50.89115" N	104° 50' 48.11011" W	6508.263	68
72	38° 55' 51.73521" N	104° 50' 48.04870" W	6510.843	68
73	38° 55' 52.09121" N	104° 50' 48.48955" W	6514.784	68
74	38° 55' 52.37840" N	104° 50' 48.83839" W	6516.041	68
75	38° 55' 53.05384" N	104° 50' 49.66852" W	6521.135	68
76	38° 55' 53.73023" N	104° 50' 50.50129" W	6523.069	69
77	38° 55' 54.62577" N	104° 50' 51.59904" W	6530.323	69
78	38° 55' 55.23162" N	104° 50' 52.34030" W	6533.218	69
79	38° 55' 55.94445" N	104° 50' 53.21619" W	6532.71	69
80	38° 55' 56.71410" N	104° 50' 54.15987" W	6533.499	69
81	38° 55' 56.14774" N	104° 50' 54.79269" W	6560.284	68
82	38° 55' 49.91968" N	104° 50' 50.00887" W	6521.403	68
83	38° 55' 50.02576" N	104° 50' 50.84768" W	6520.848	68
84	38° 55' 50.02250" N	104° 50' 52.12398" W	6527.316	68
85	38° 55' 50.01778" N	104° 50' 53.22351" W	6527.553	65
86	38° 55' 51.32079" N	104° 50' 53.21874" W	6557.253	68
87	38° 55' 52.37366" N	104° 50' 50.90106" W	6555.997	68
88	38° 55' 51.29077" N	104° 50' 52.04239" W	6554.339	65
89	38° 55' 51.67117" N	104° 50' 51.63898" W	6559.91	71 Attribute 1=/Attribute
90	38° 55' 52.04089" N	104° 50' 51.23751" W	6563.158	
91	38° 55' 52.95147" N	104° 50' 51.49361" W	6562.768	71 Attribute 1=/Attribute
92	38° 55' 53.50372" N	104° 50' 52.09021" W	6559.58	71 Attribute 1=/Attribute
93	38° 55' 54.29836" N	104° 50' 52.88648" W	6557.832	
94	38° 55' 54.29836" N	104° 50' 52.88648" W	6557.832	71 Attribute 1=/Attribute
4.46E+15	38° 55' 51.67159" N	104° 50' 51.63905" W	6559.914	
4.46E+15	38° 55' 51.67219" N	104° 50' 51.63845" W	6559.916	
4.46E+15	38° 55' 54.29904" N	104° 50' 52.88759" W	6557.884	
RTCM-Ref :	38° 57' 36.23024" N	104° 46' 51.07916" W	6727.018	

2=/Attribute 3=/Attribute 4=/Attribute 5=/Attribute 6=/Attribute 7=/Attribute 8=

2=/Attribute 3=/Attribute 4=/Attribute 5=/Attribute 6=/Attribute 7=/Attribute 8=
2=/Attribute 3=/Attribute 4=/Attribute 5=/Attribute 6=/Attribute 7=/Attribute 8=

2=/Attribute 3=/Attribute 4=/Attribute 5=/Attribute 6=/Attribute 7=/Attribute 8=